


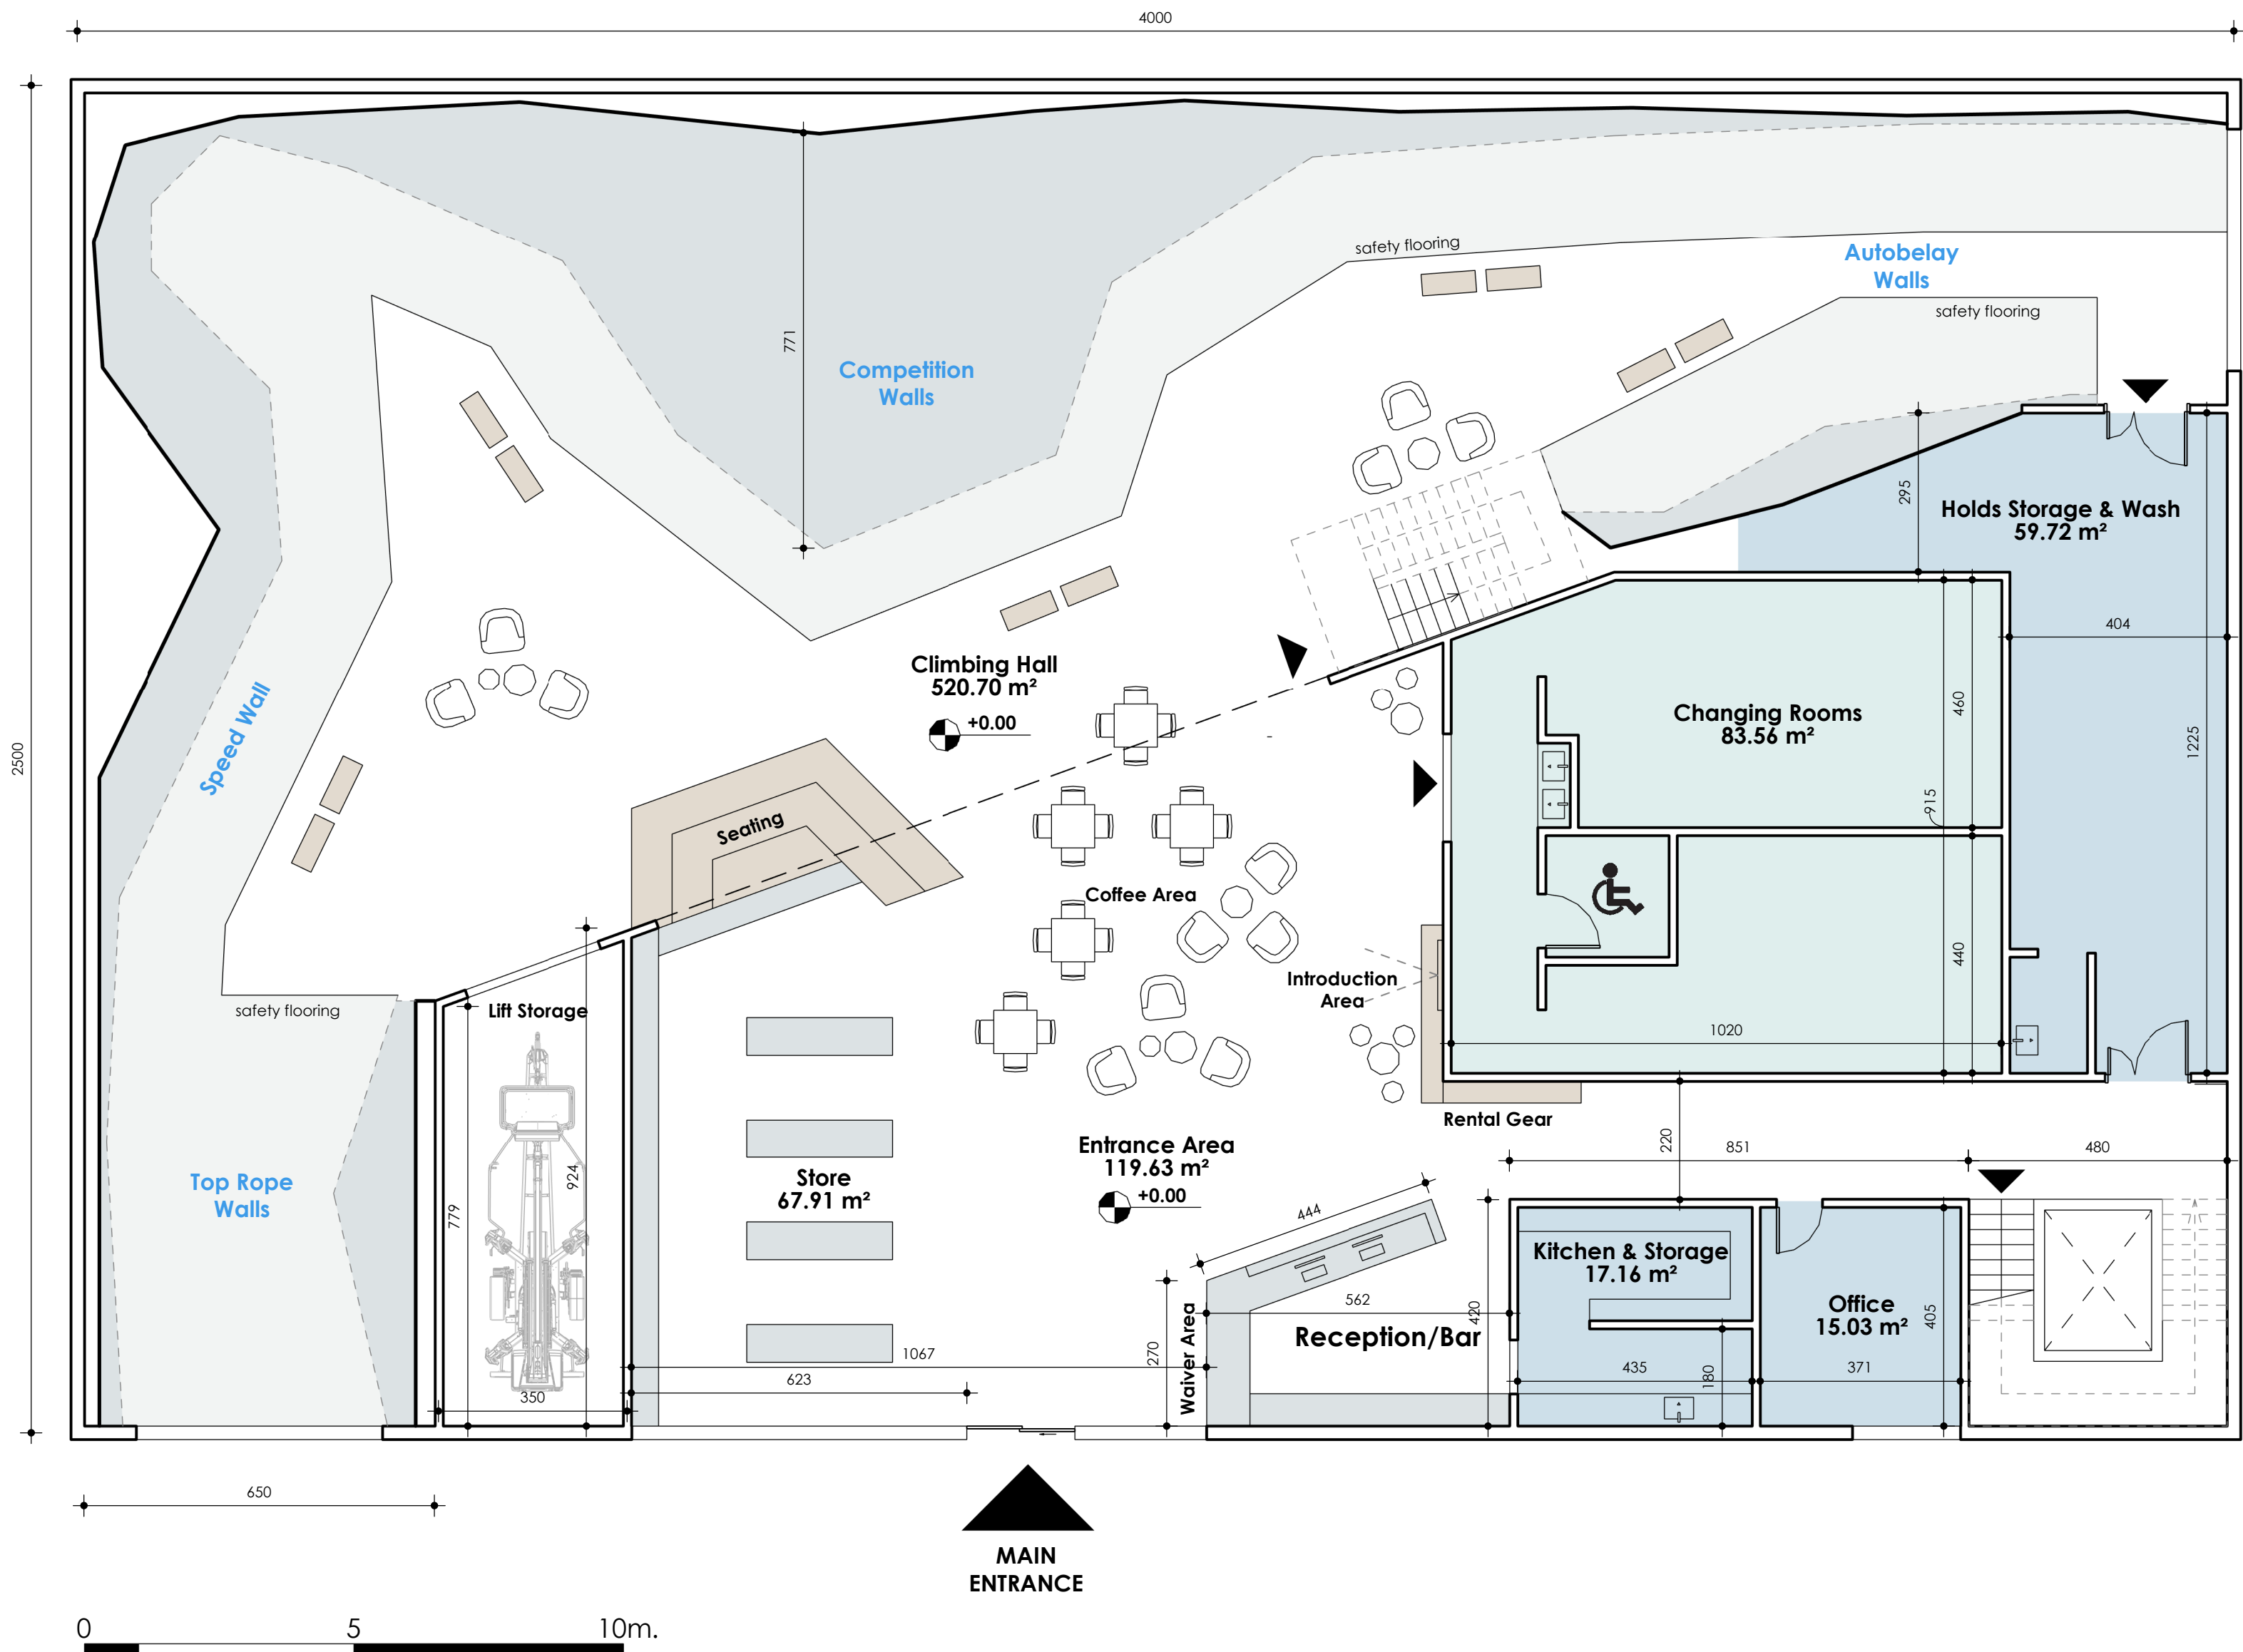

LEGEND:

Floor Area

Ground Floor:	1116.3m ²
First Floor:	475.2m ²
Second Floor:	318.0m ²
Third Floor:	420.0m ²

Top Rope and Lead Walls

Climbing Area:	1000 m ²
Length:	56 m
Climbing Lines:	50
Height:	16 m

Autobelay Walls

Climbing Area:	350 m ²
Length:	25 m
Climbing Lines:	18
Height:	12 m

Group Walls

Climbing Area:	450 m ²
Length:	35 m
Climbing Lines:	28
Height:	13.5 m

Bouldering L2

Climbing Area:	150 m ²
Length:	28 m
Height:	4.5 m


Bouldering L3

Climbing Area:	400 m ²
Length:	72 m
Height:	4.5 m

Ground Floor +0.00

project name: Bohusläns Klätterklubb	
sheet#: A-100	
drawing: Ground Floor	
client: Bohusläns Klätterklubb	
design team: Elena Ganevska, Nikolay Balabanov	
date of issue: 15/11/24	
scale: 1 : 100	paper size: A2
a: Sofia 1000 / Bulgaria t: +359 899 363 647 e: nikolaybalabanov@gmail.com w: www.altlinestudio.com	

ALTLINE
STUDIO

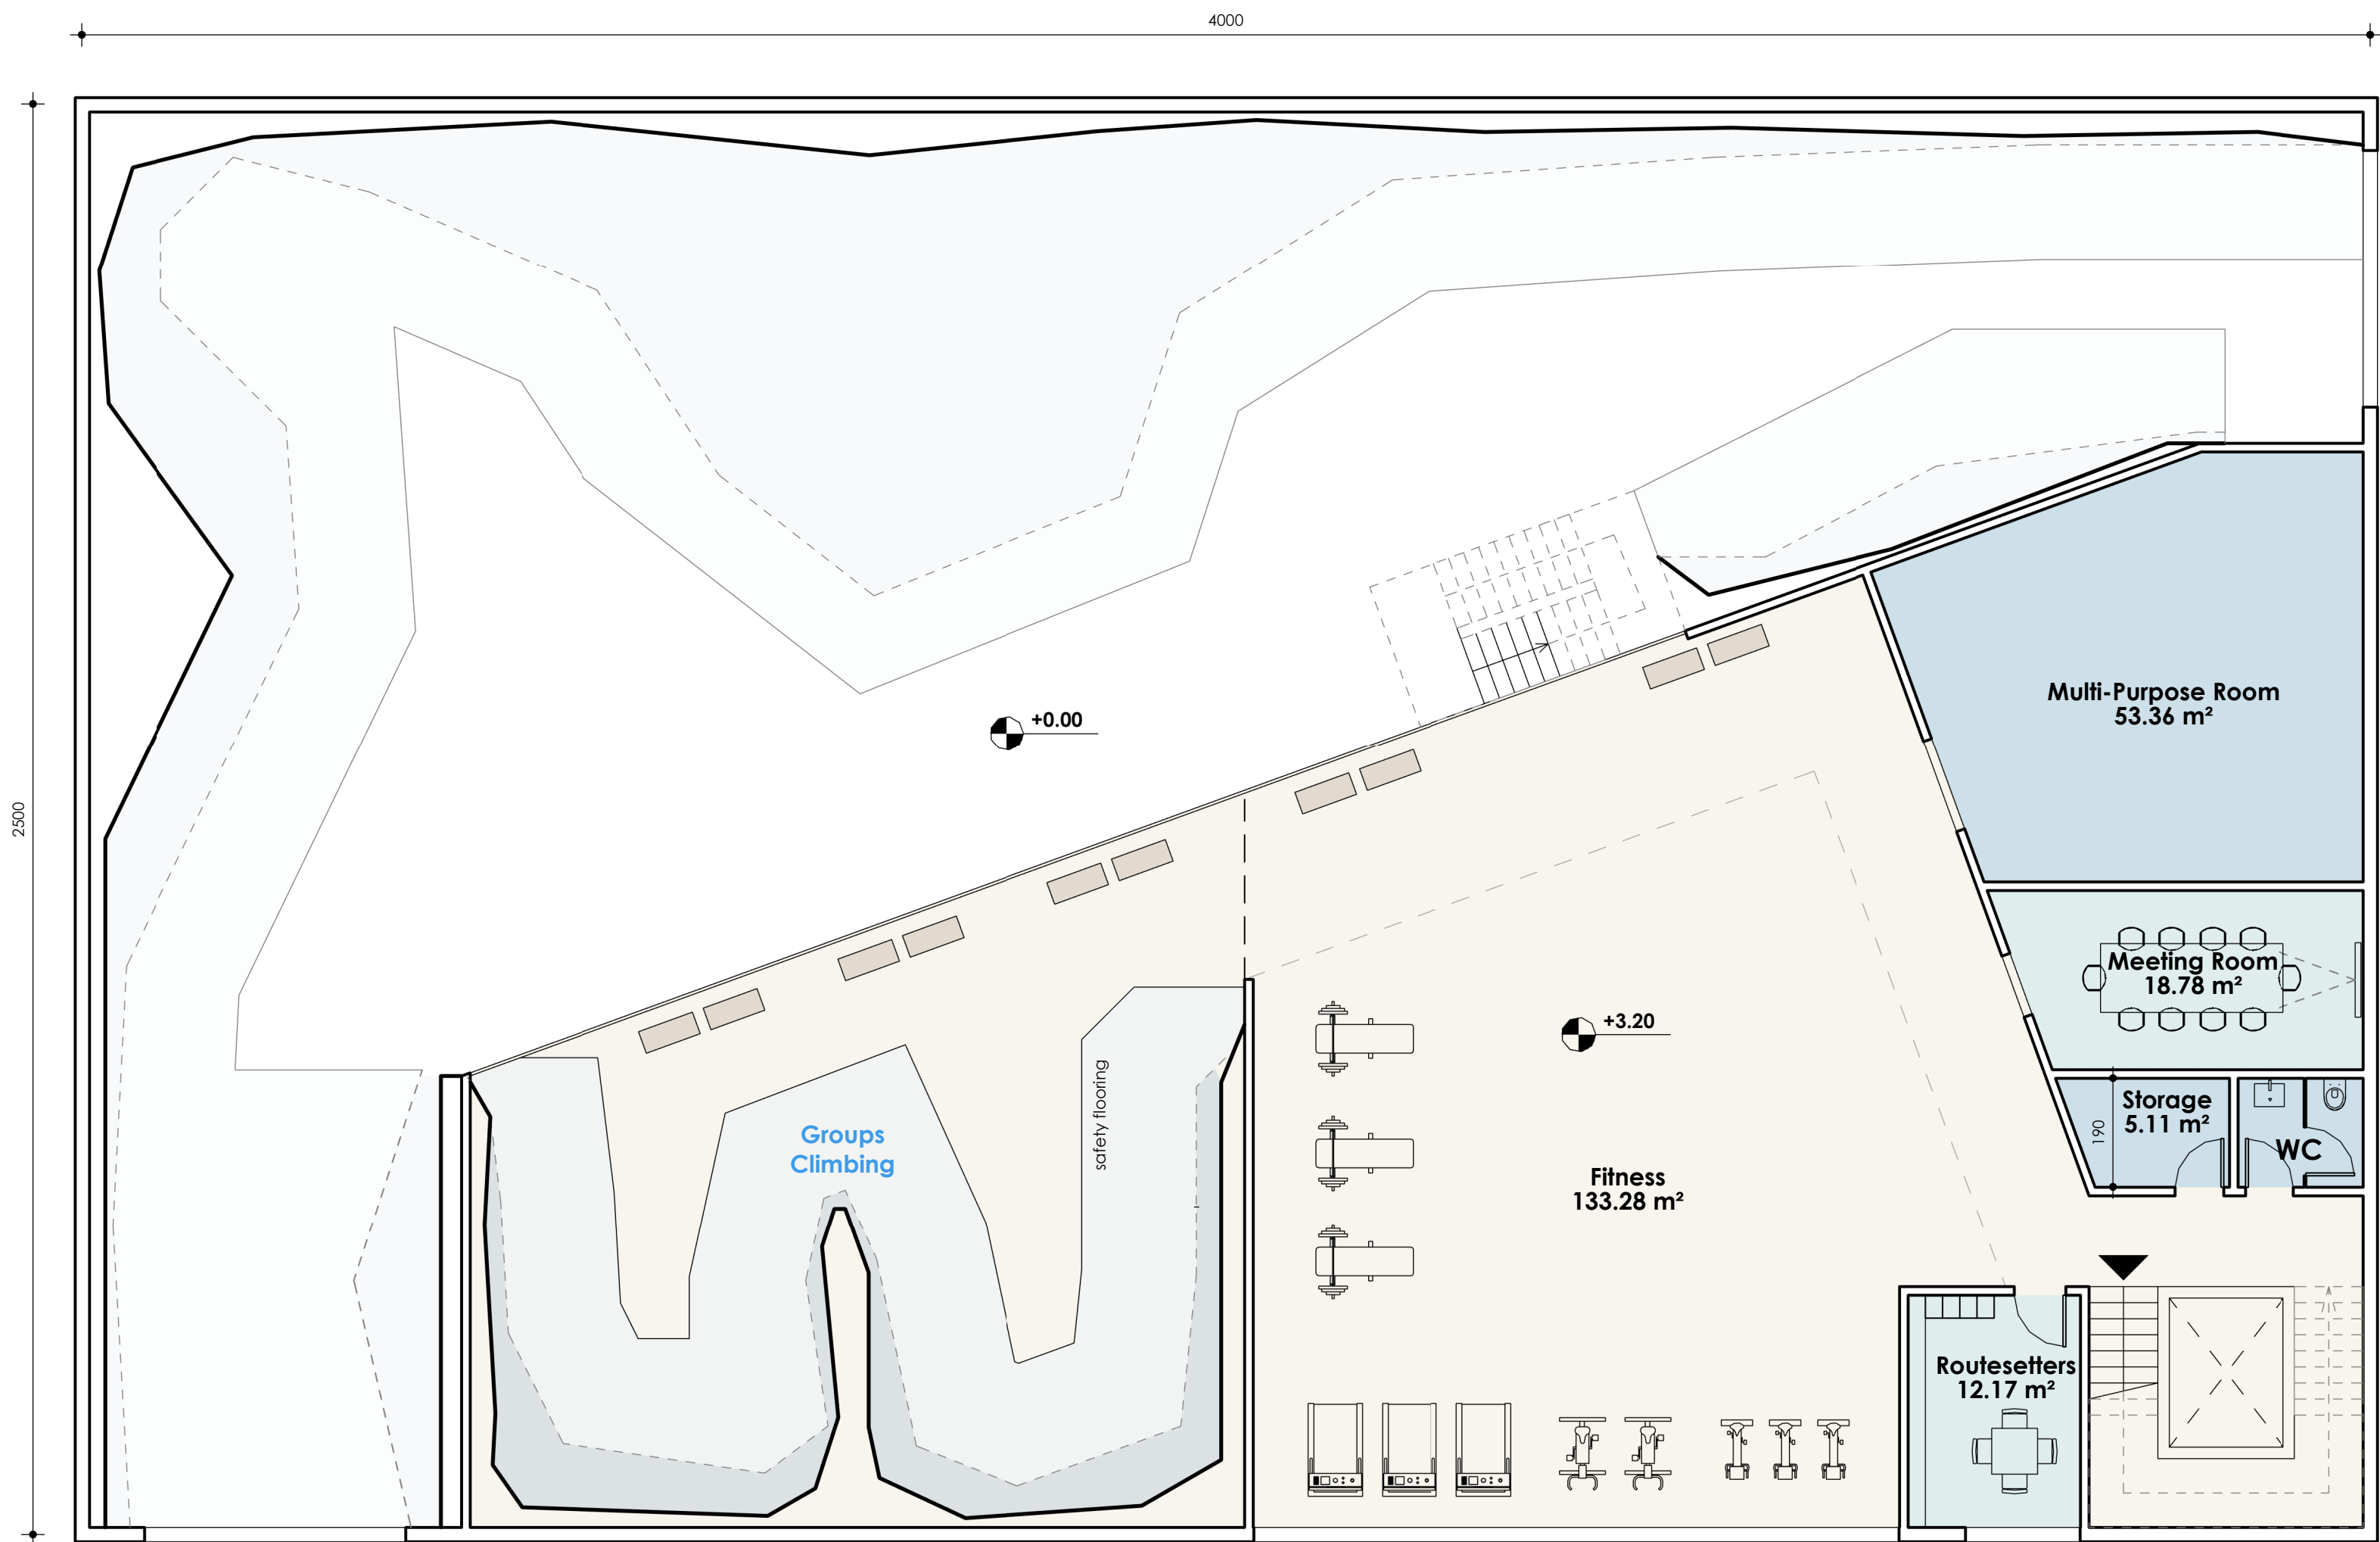

LEGEND:

Floor Area	
Ground Floor:	1116.3m ²
First Floor:	475.2m ²
Second Floor:	318.0m ²
Third Floor:	420.0m ²

Top Rope and Lead Walls	
Climbing Area:	1000 m ²
Length:	56 m
Climbing Lines:	50
Height:	16 m

Autobelay Walls	
Climbing Area:	350 m ²
Length:	25 m
Climbing Lines:	18
Height:	12 m

Group Walls	
Climbing Area:	450 m ²
Length:	35 m
Climbing Lines:	28
Height:	13.5 m


Bouldering L2	
Climbing Area:	150 m ²
Length:	28 m
Height:	4.5 m

Bouldering L3	
Climbing Area:	400 m ²
Length:	72 m
Height:	4.5 m

0 5 10m.

First Floor +3.20

project name: Bohusläns Klätterklubb	
sheet#: A-101	
drawing: First Floor	
client: Bohusläns Klätterklubb	
design team: Designer	
date of issue: 15/11/24	
scale: 1 : 100	paper size: Checker
a: Sofia 1000 / Bulgaria t: +359 899 363 647 e: nikolaybalabanov@gmail.com w: www.altlinestudio.com	

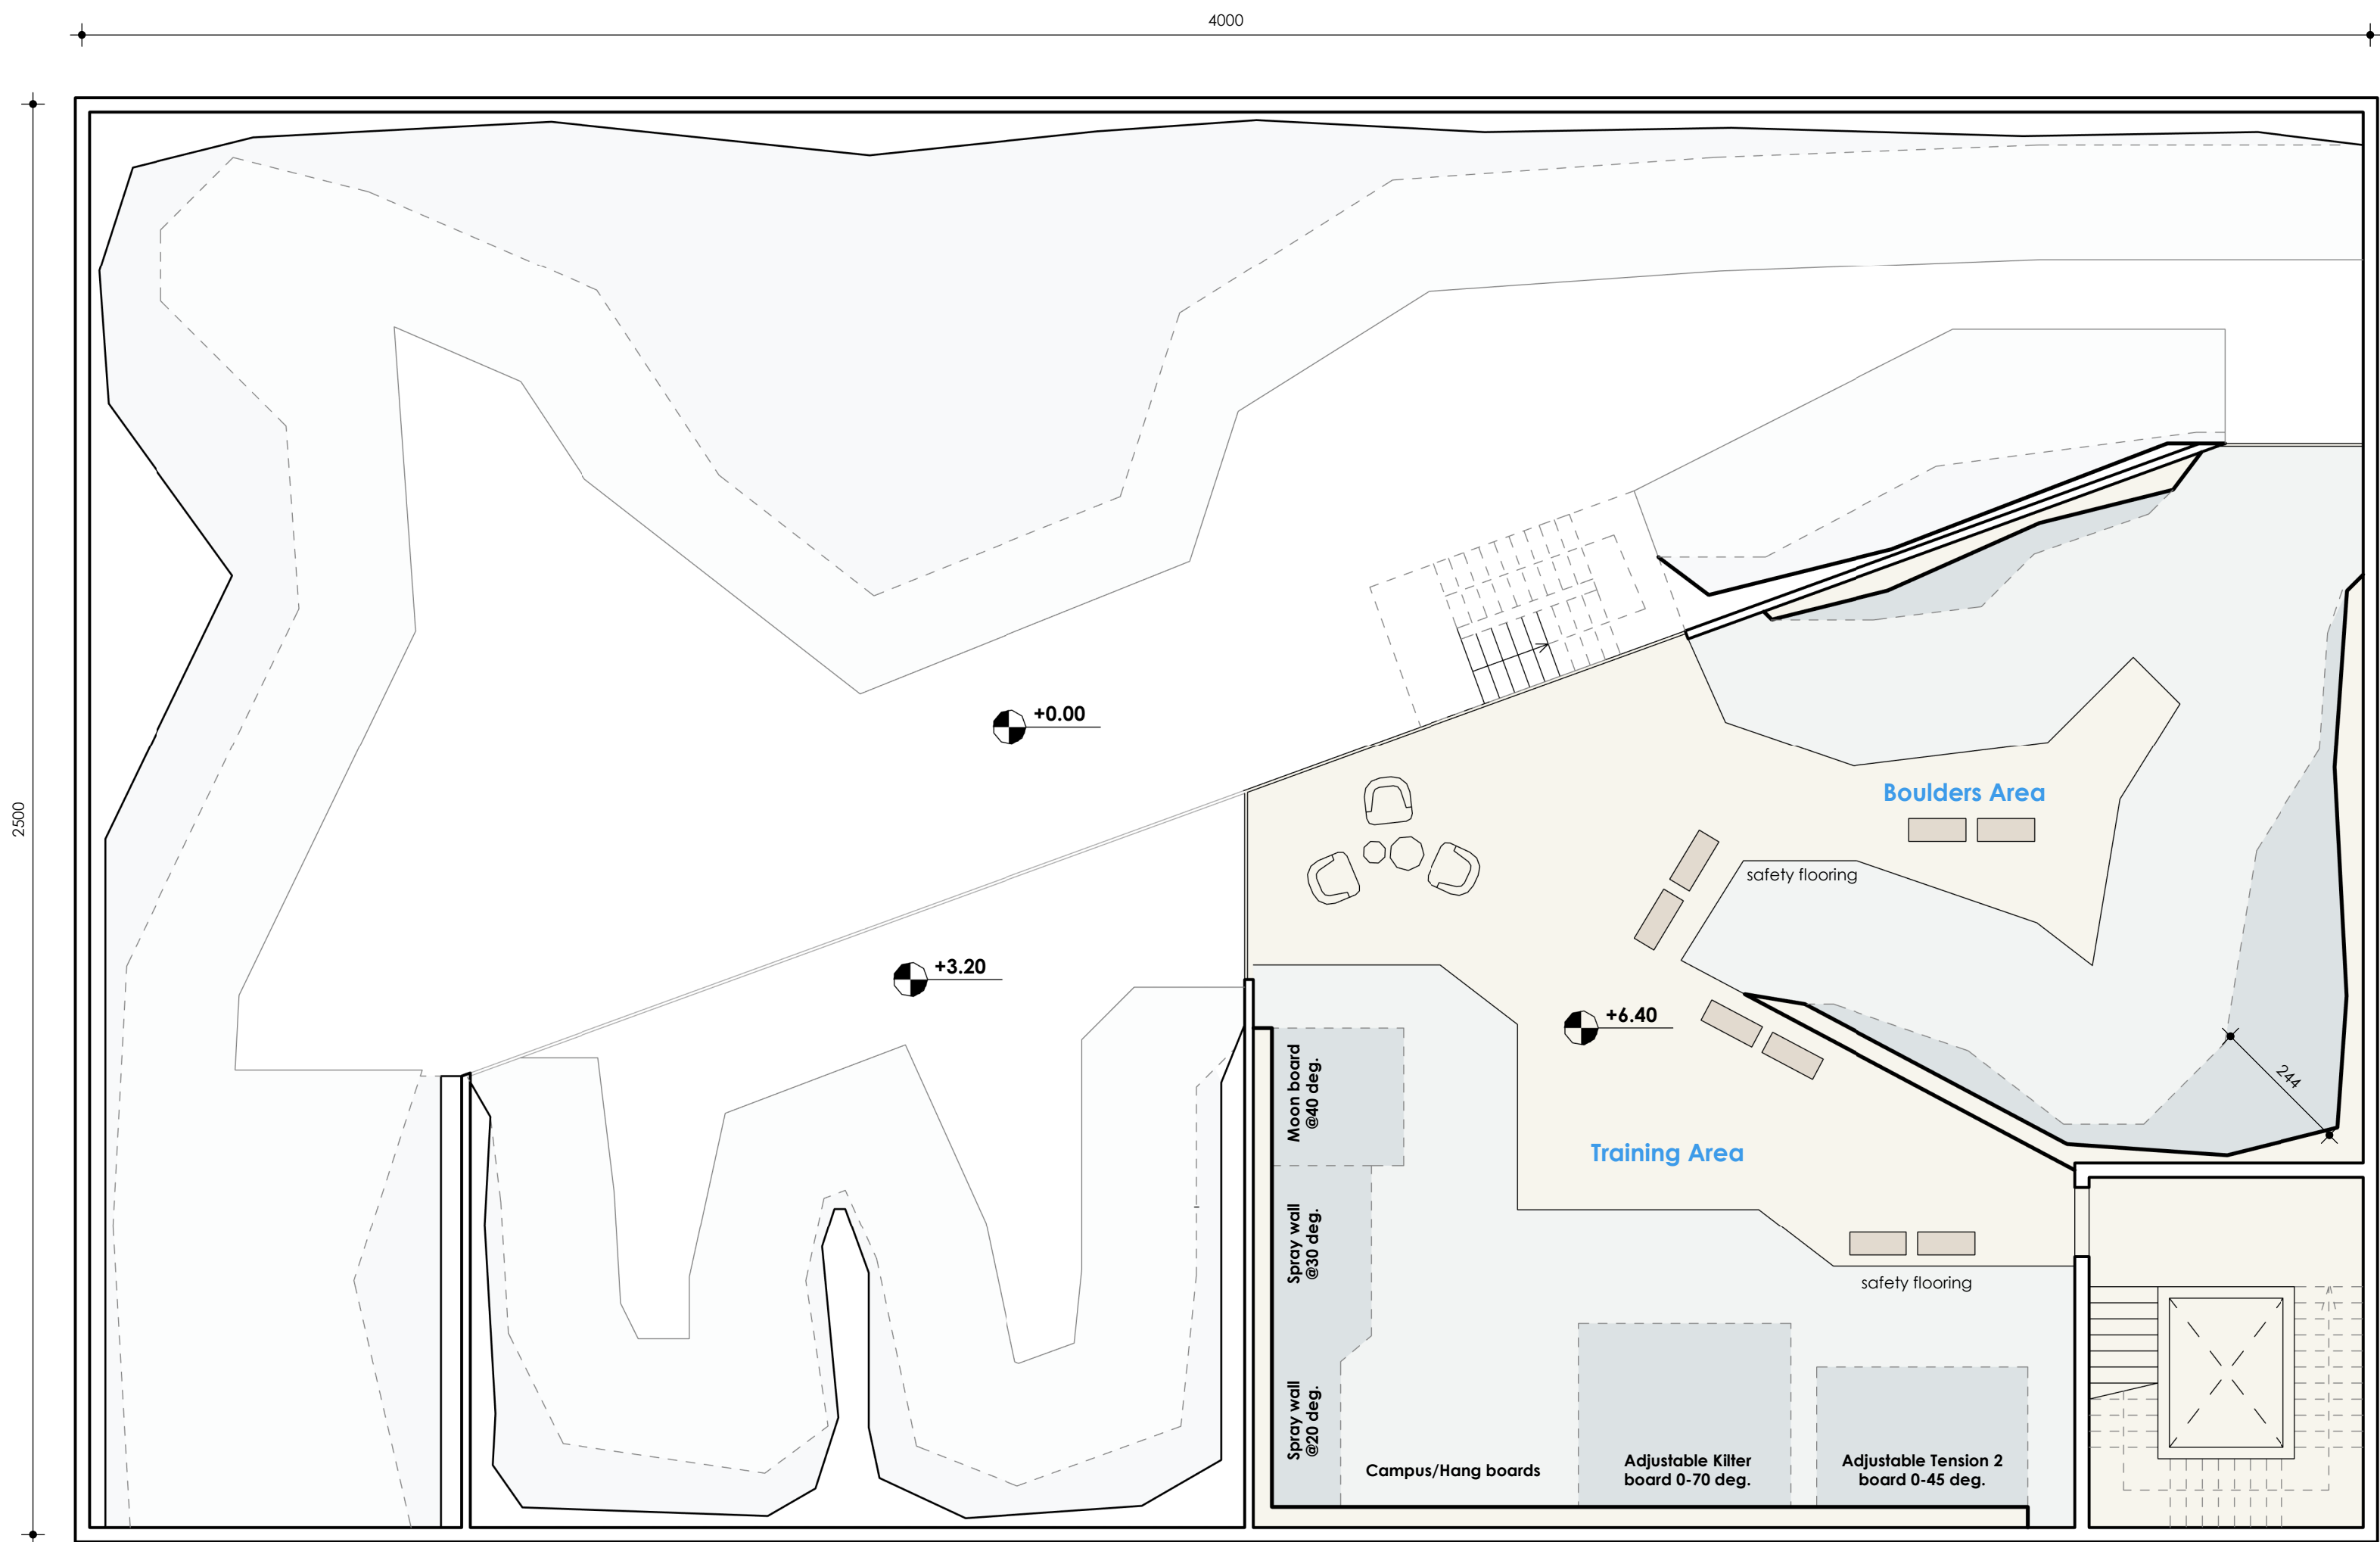

LEGEND:

Floor Area

Ground Floor:	1116.3m ²
First Floor:	475.2m ²
Second Floor:	318.0m ²
Third Floor:	420.0m ²

Top Rope and Lead Walls

Climbing Area:	1000 m ²
Length:	56 m
Climbing Lines:	50
Height:	16 m

Autobelay Walls

Climbing Area:	350 m ²
Length:	25 m
Climbing Lines:	18
Height:	12 m

Group Walls

Climbing Area:	450 m ²
Length:	35 m
Climbing Lines:	28
Height:	13.5 m

Bouldering L2

Climbing Area:	150 m ²
Length:	28 m
Height:	4.5 m

Bouldering L3


Climbing Area:	400 m ²
Length:	72 m
Height:	4.5 m

0 5 10m.

Second Floor +6.40

project name: Bohusläns Klätterklubb	
sheet#: A-102	
drawing: Second Floor	
client: Bohusläns Klätterklubb	
design team: Designer	
date of issue: 15/11/24	
scale: 1 : 100	paper size: Checker
a: Sofia 1000 / Bulgaria t: +359 899 363 647 e: nikolaybalabanov@gmail.com w: www.altlinestudio.com	

**ALTLINE
STUDIO**

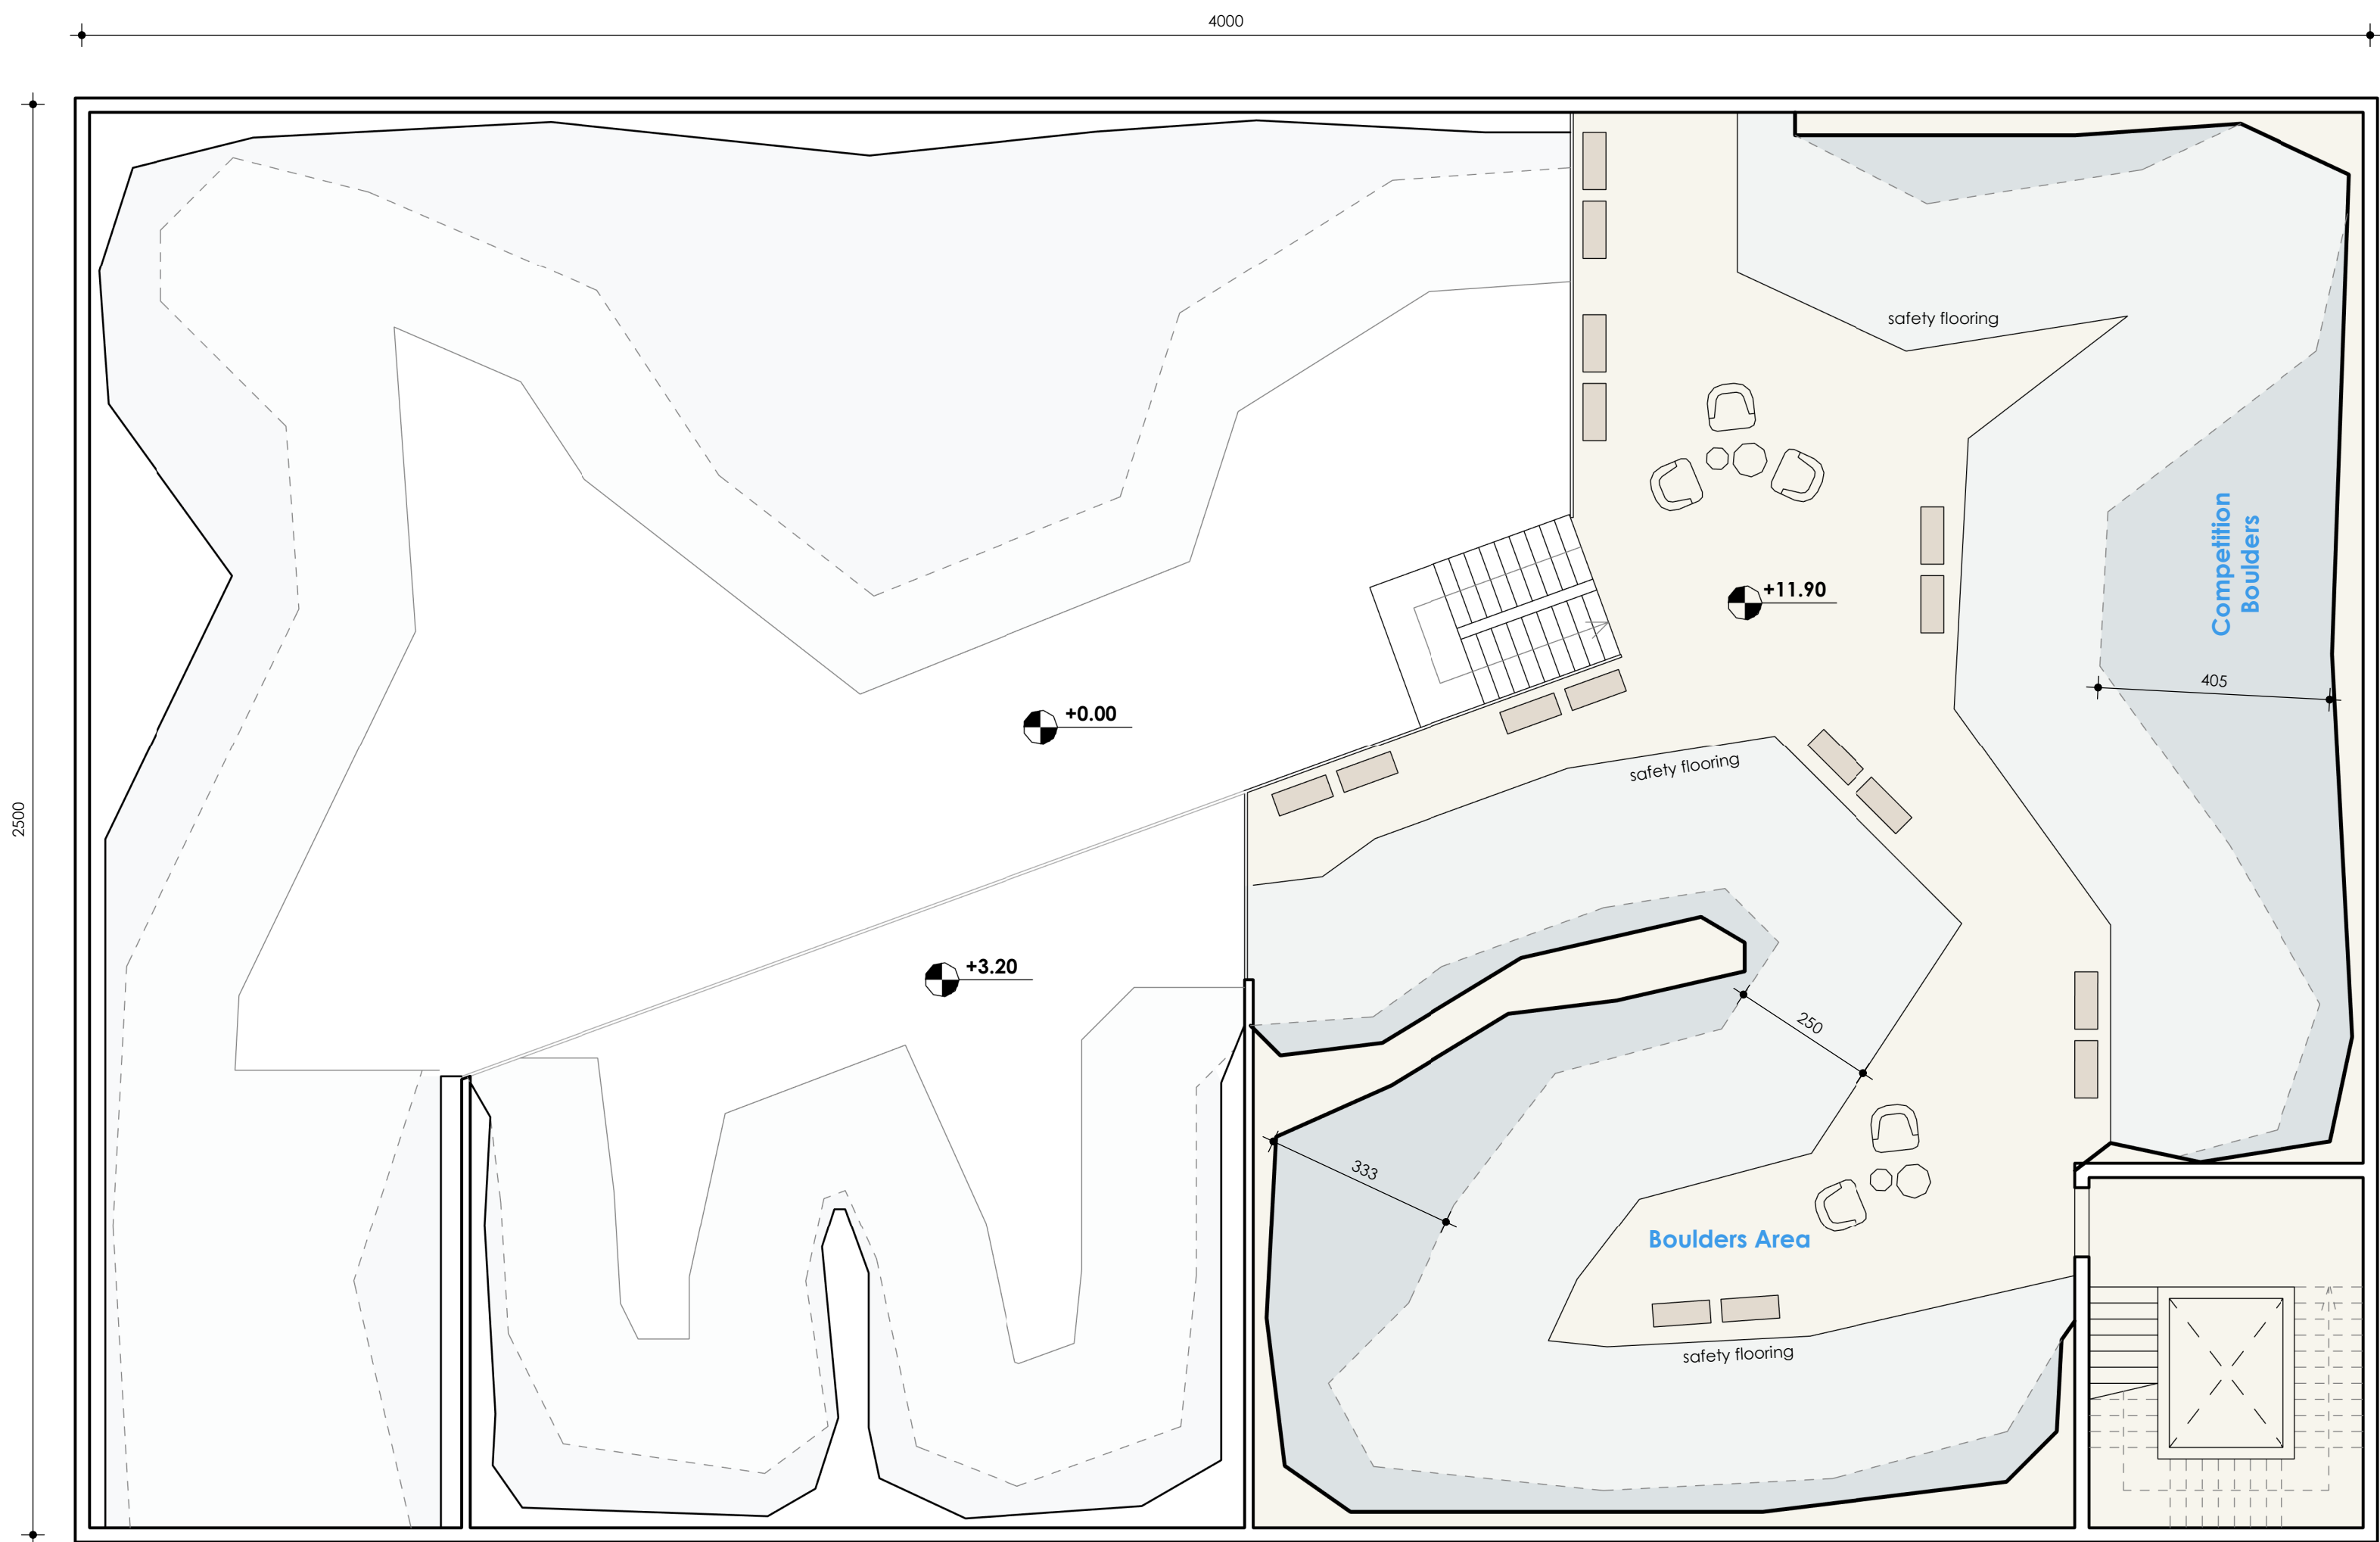

LEGEND:

Floor Area

Ground Floor:	1116.3m ²
First Floor:	475.2m ²
Second Floor:	318.0m ²
Third Floor:	420.0m ²

Top Rope and Lead Walls

Climbing Area:	1000 m ²
Length:	56 m
Climbing Lines:	50
Height:	16 m

Autobelay Walls

Climbing Area:	350 m ²
Length:	25 m
Climbing Lines:	18
Height:	12 m

Group Walls


Climbing Area:	450 m ²
Length:	35 m
Climbing Lines:	28
Height:	13.5 m

Bouldering L2

Climbing Area:	150 m ²
Length:	28 m
Height:	4.5 m

Bouldering L3

Climbing Area:	400 m ²
Length:	72 m
Height:	4.5 m

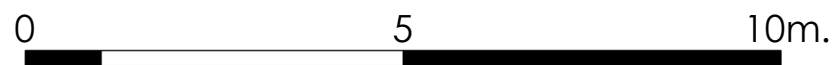

Third Floor +11.90

project name: Bohusläns Klätterklubb	
sheet#: A-103	
drawing: Third Floor	
client: Bohusläns Klätterklubb	
design team: Designer	
date of issue: 15/11/24	
scale: 1 : 100	paper size: Checker
a: Sofia 1000 / Bulgaria t: +359 899 363 647 e: nikolaybalabanov@gmail.com w: www.altlinestudio.com	